


ROOF PLAN

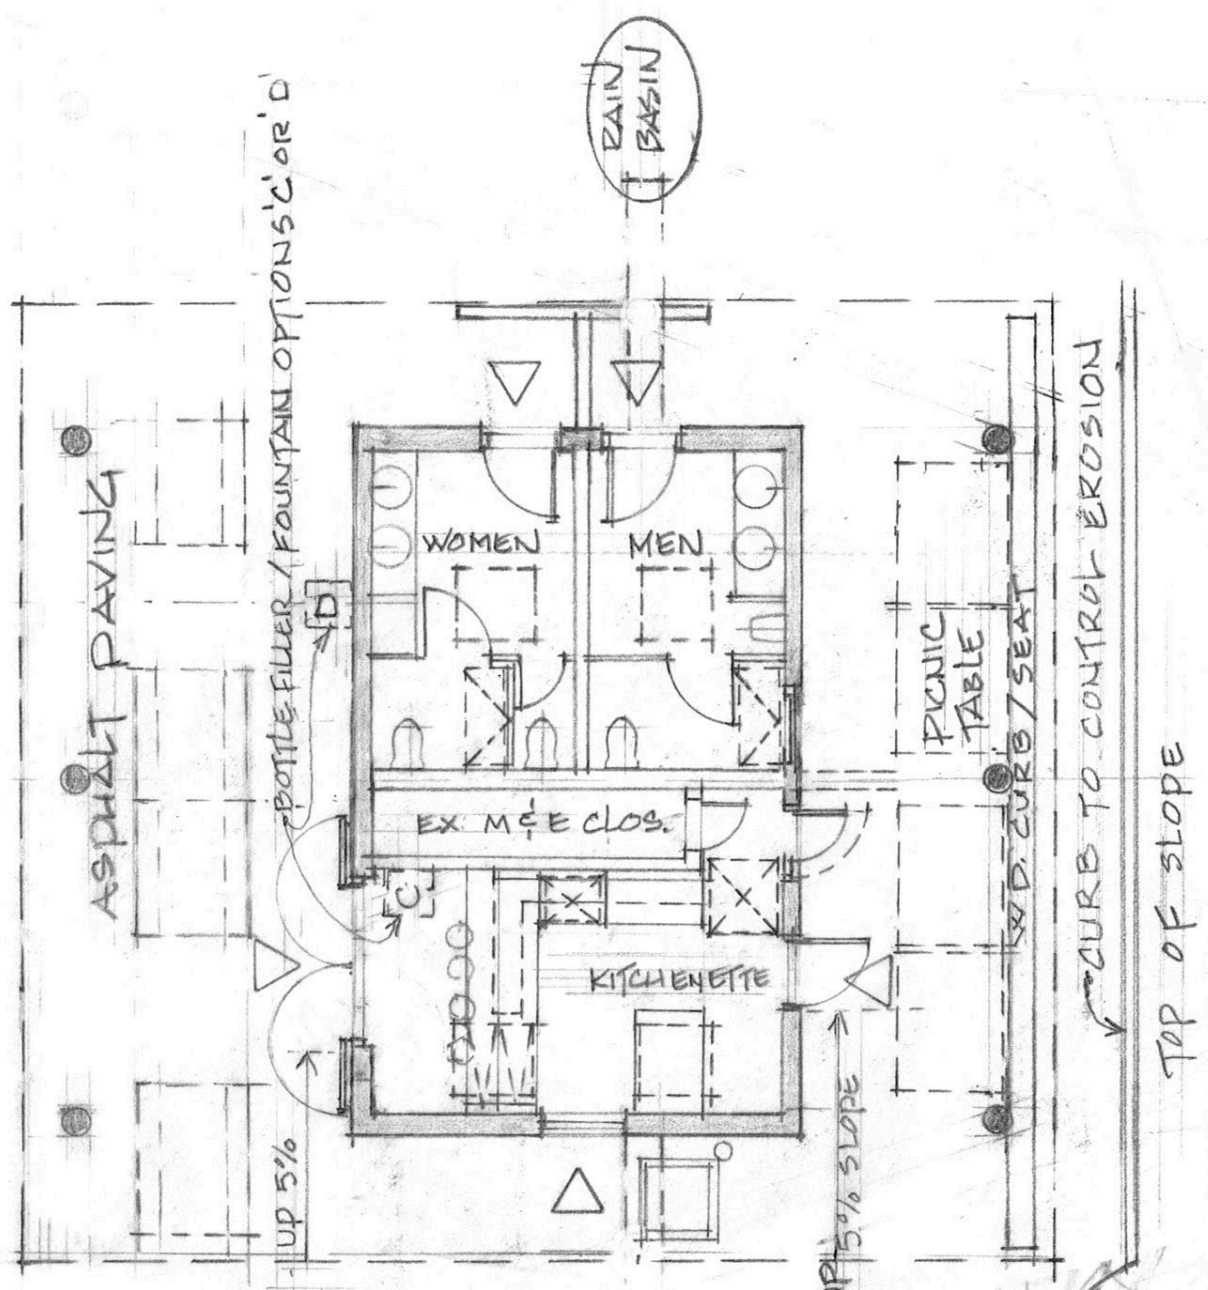

FLOOR PLAN

aka
 T: 416.702.8511
 F: 416.536.2671
 info@akarchitect.ca
 www.akarchitect.ca

allan killin architect inc.
 ICOROS AP1, CAHP
 INTBAU, CIBC, CGBC
 237 Grenadier Road
 TORONTO ON M6R 1R9

VICTOR FORD AND ASSOCIATES INC
 Landscape Architects
 955 Queen Street West, Loft 606
 Toronto, Ontario M6J 3X5
 Tel 416.703.0081
 Fax 416.703.0083
 design@victorford.ca

PNF
 ENGINEERING INC
 BUILDING SERVICES
 4-1290 Eglinton Ave. E
 Mississauga, ON, L4W 1K8
 Tel. (905) 625-5322
 Fax. (905) 625-0758
 dragon@pnfeng.com

TACOMA
 ENGINEERS
 THE ART OF INTELLIGENT ENGINEERING
 GUELPH | 176 Speedvale Ave. West | Guelph, ON | N1H 1C3
 BARRIE | 570 Bryne Drive Unit M | Barrie, ON | L4N 9P6

PROJECT ADDRESS
 Fred Hamilton Park
 & Roxton Road Parkette
 Toronto, Ontario

Project Name:
 Fred Hamilton Park

Date	Issued for
03 Dec 2013	Review

TORONTO
 Parks Forestry & Recreation
 www.toronto.ca/parks

Drawn SH	Checked AK
-------------	---------------

SCALE: 1:100

A 05